






#1130

Two bedroom ground floor apartment, Livadia Larnaca

 Livadia Larnakas, Larnaca

€270,000 +VAT

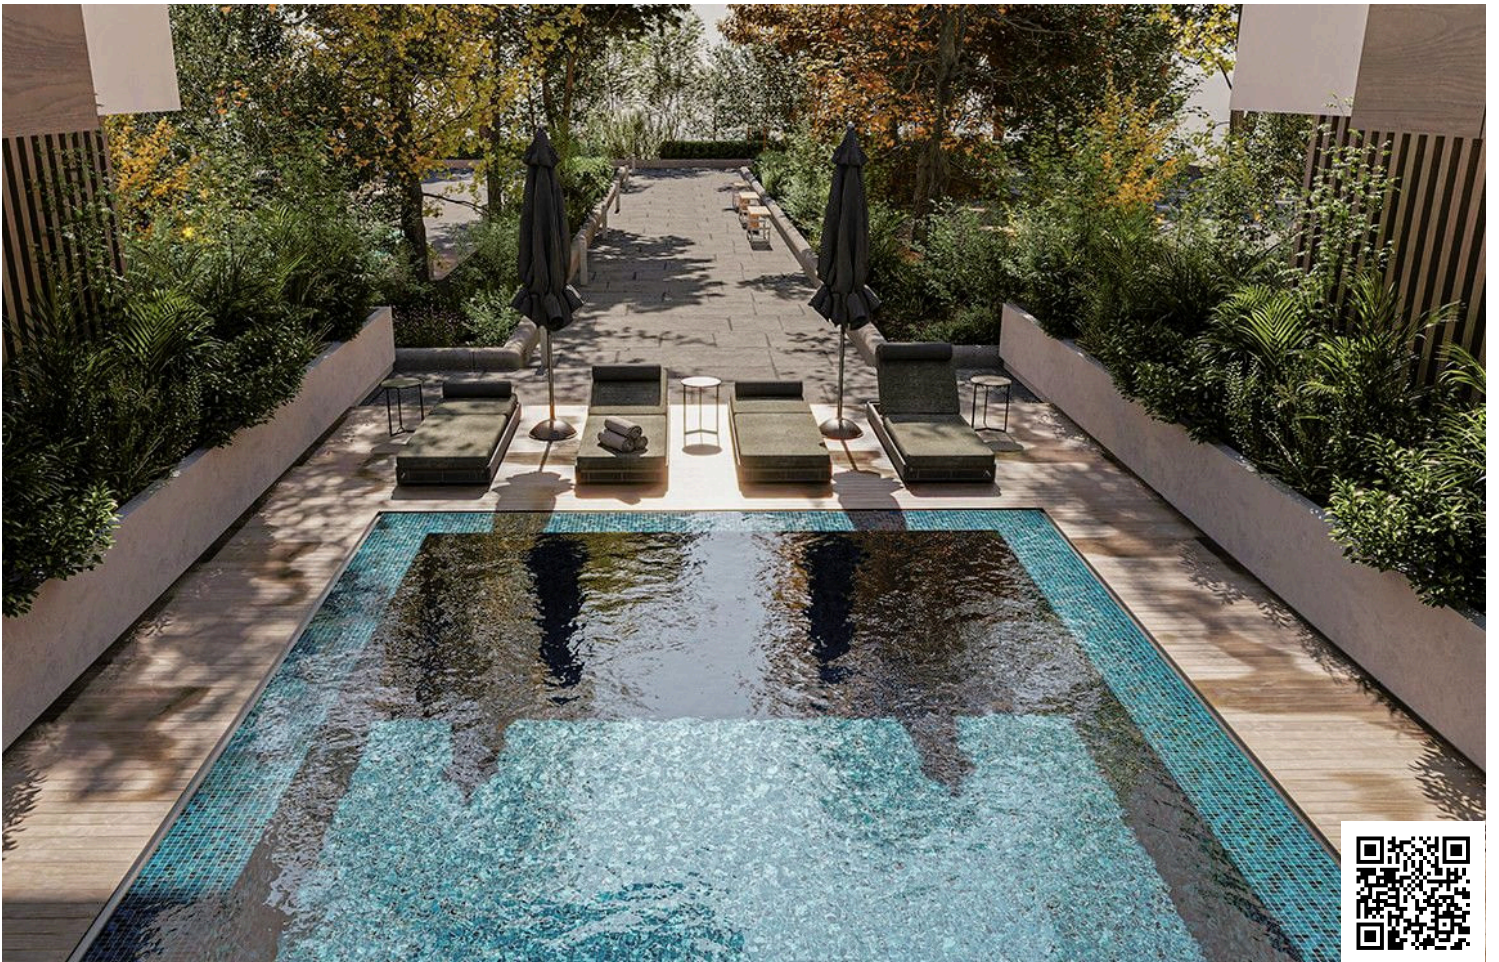

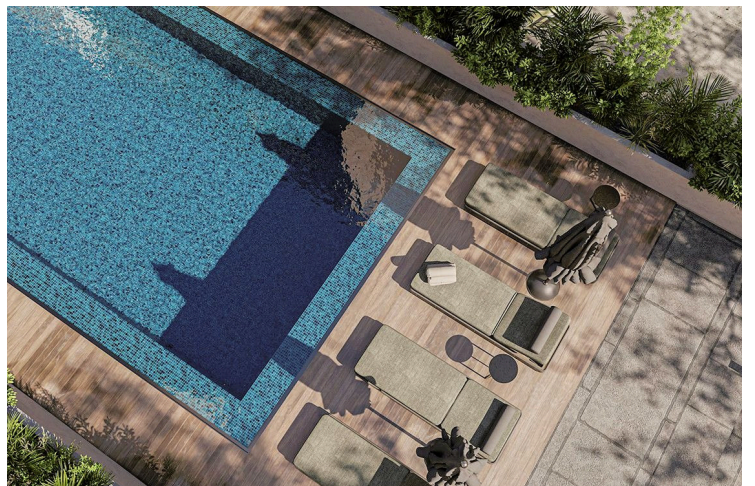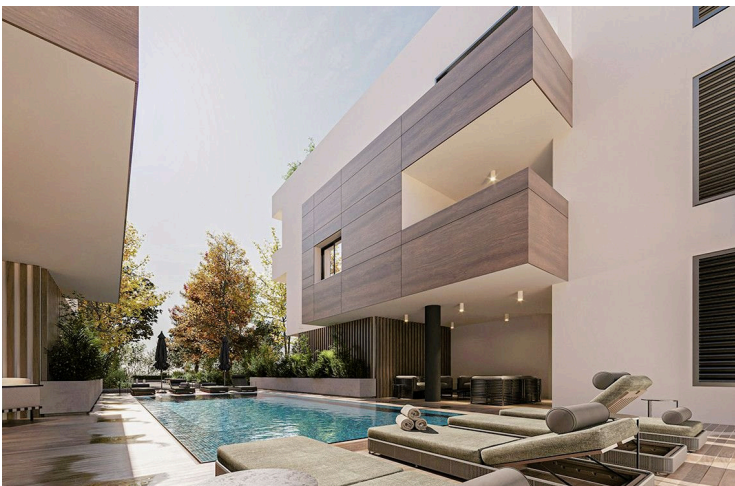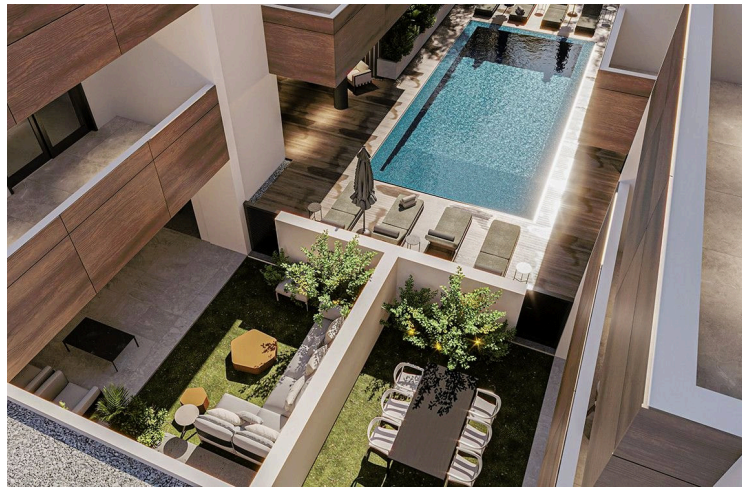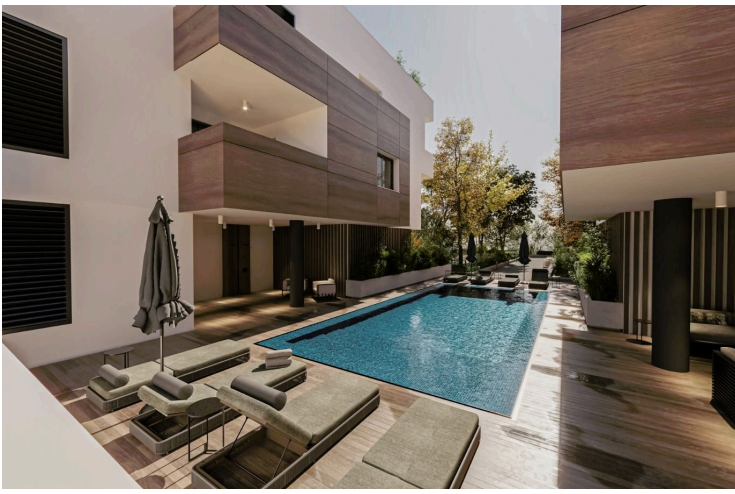

Overview

Specifications

Bedrooms

 2


Bathrooms

 3

Covered

 79.7 m²

Type	Apartment
Toilets	1
Covered veranda	17.5 m²
Uncovered veranda	50 m²

Status	Off plan
Year of construction	2026
Energy efficiency rating	 A

Description

The development is a contemporary project that consists of 2 separate blocks of luxurious with 20 stylish apartments.

The developer's passion is combining the development of high-quality residences with unique and modern design. An impressive residential complex that will contribute to the development of Livadia Area into one of the most desired residential areas of Larnaca.

It is perfectly located in a tranquil residential neighbourhood, surrounded by houses and villas and right next to a beautiful park. While Aqua is only 2km from the sea, it provides easy access to the highway.



Floor plans



Ground Floor

1:100



Additional information

Facilities

Gated complex

Parking, Covered

Heating, Provision

Pool, Communal, overflow

Indoor pool, Communal, overflow

Features

Bright

En suite shower

Near amenities

Easy access to highway

Investment opportunity

Quiet area

Easy access to main roads

Luxury specifications

Contact us



Pavlos Konialis

 pavlos@totalviewhomes.com

